




CONTOURS PREPARED BY APPLIED MAPPING LTD.

revision	NO	DATE	ENG. BY	NATURE OF REVISION

scale

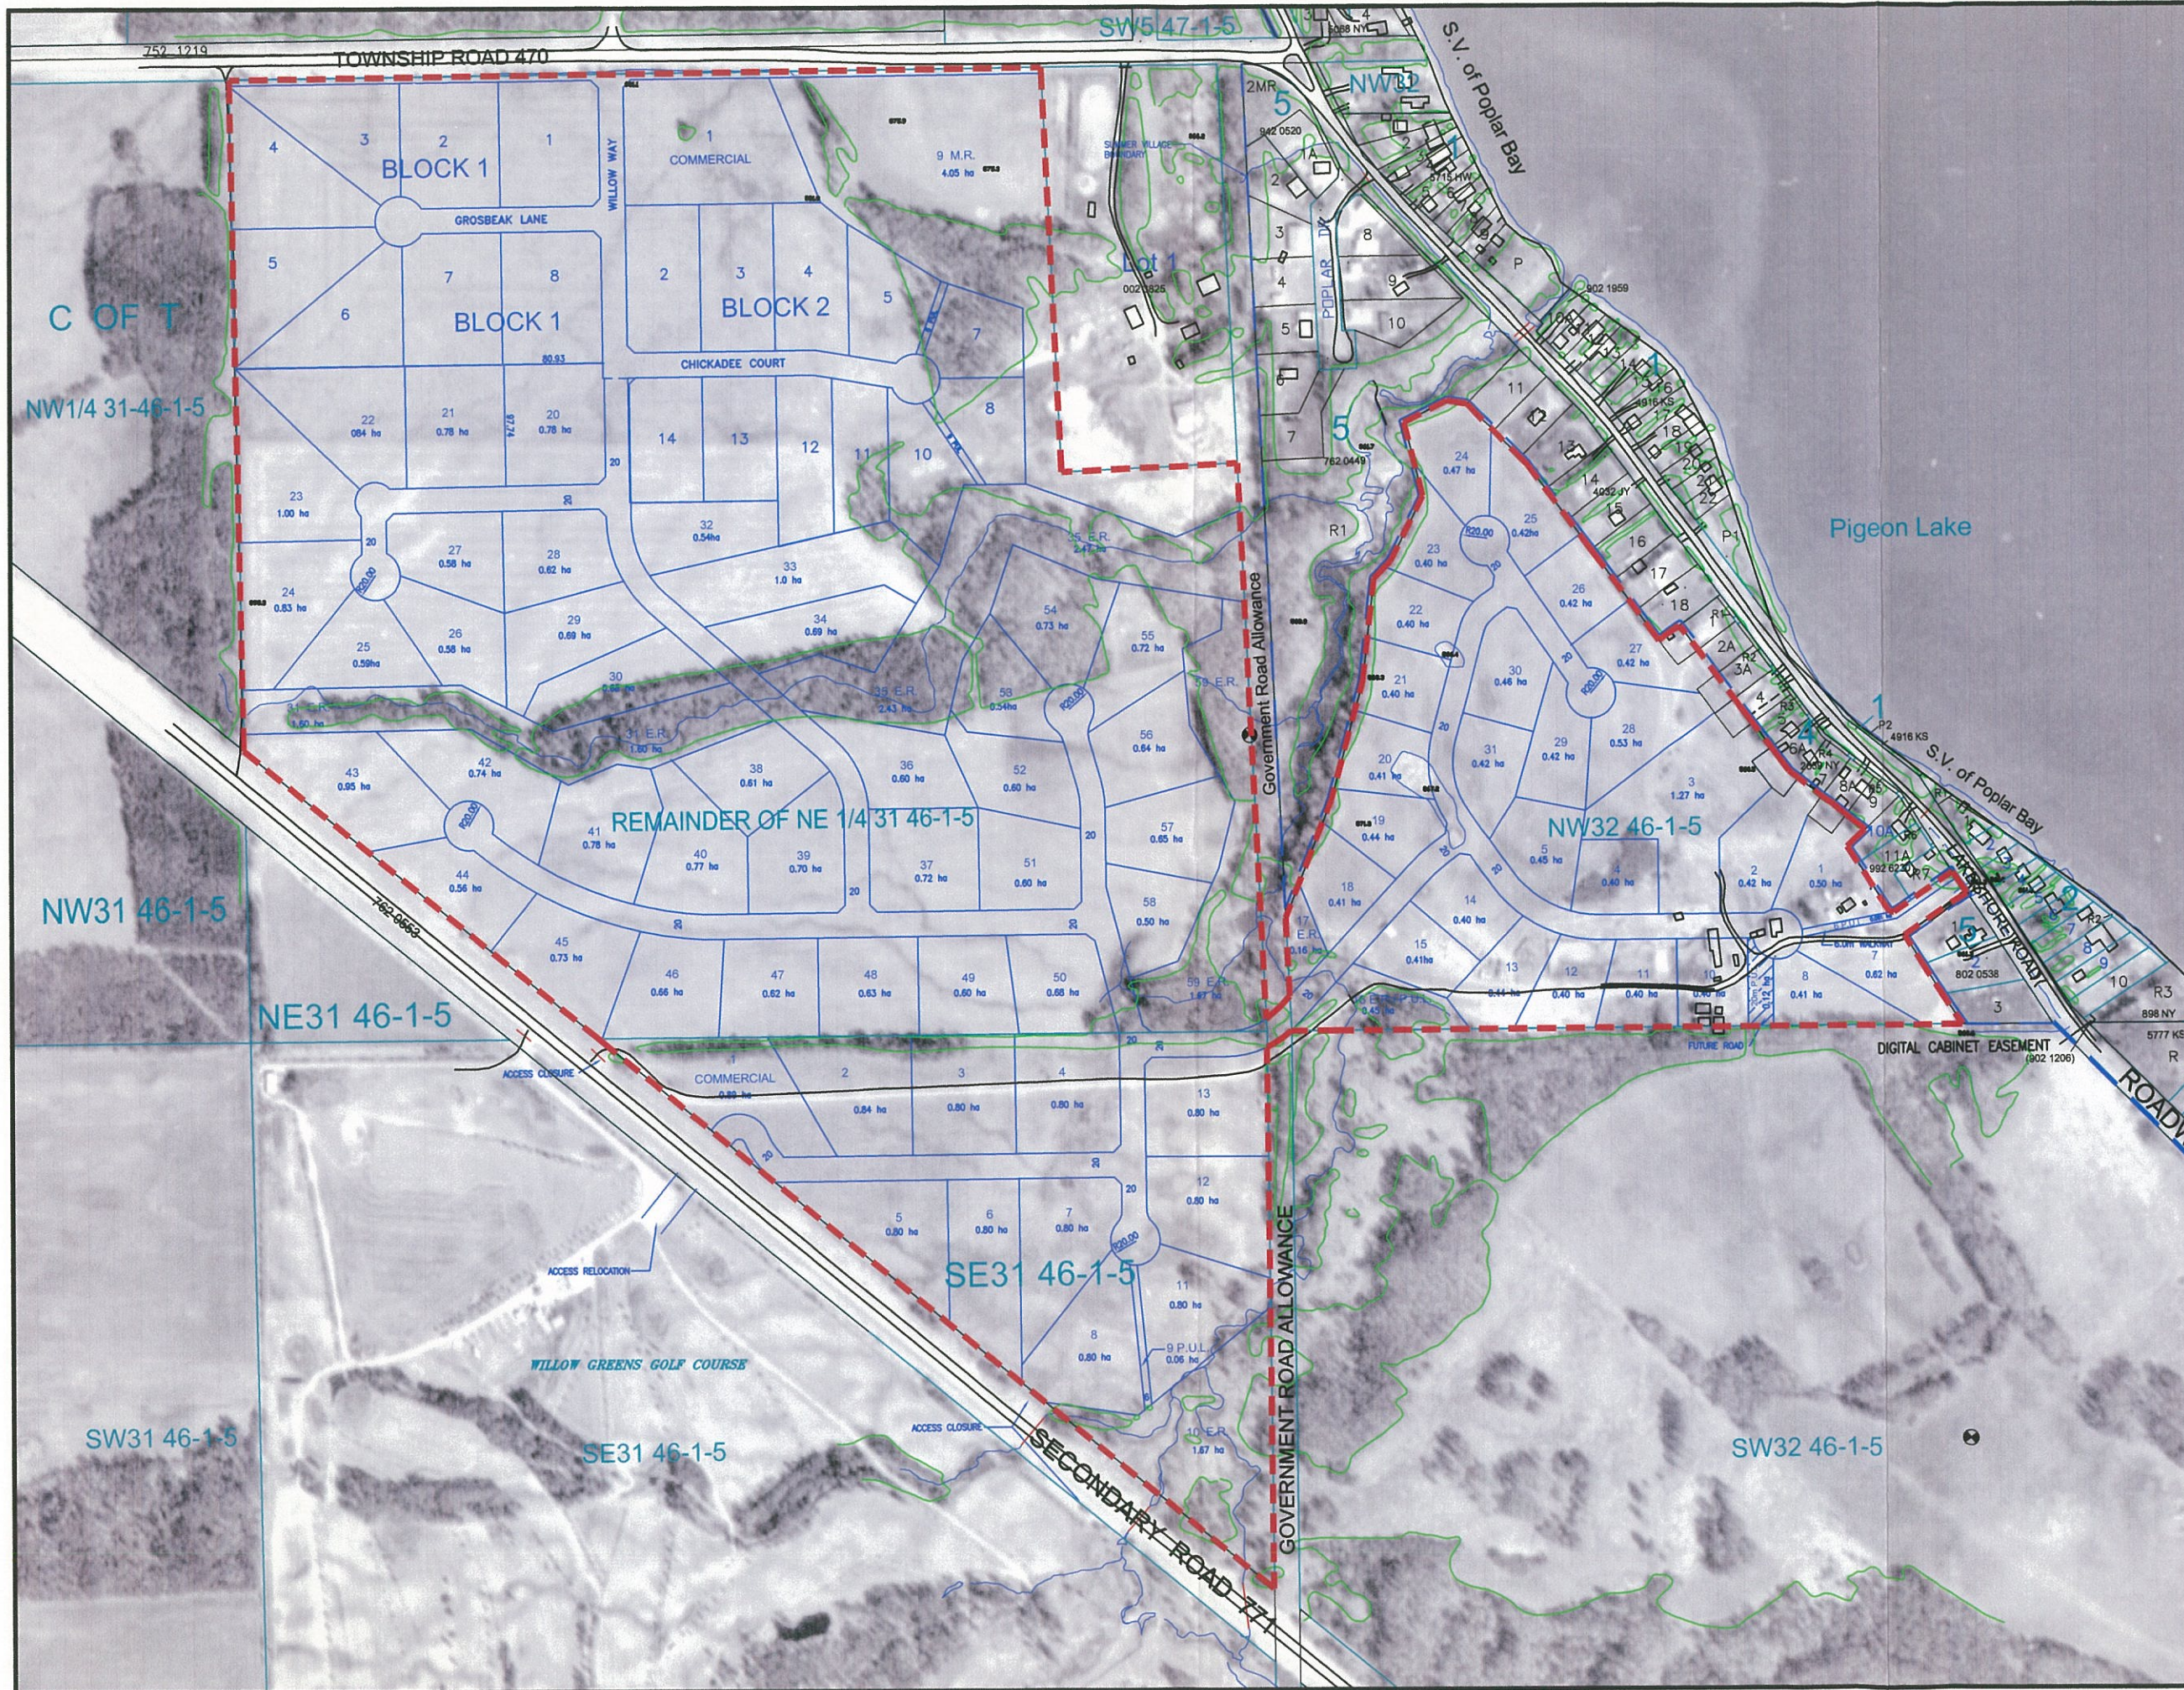


project
**WILLOW GREEN
 ESTATES**
 N.W. 32-46-1-5 AND
 S.E. & N.E. SEC. 31 46-1-5
 PIGEON LAKE, ALBERTA

drawing title
**FIGURE 3
 AREA STRUCTURE
 PLAN**

scale	date
1:7500	JANUARY, 2004
drawn by	design by
M.L.G.	E.L.
cad file	checked by
1767-001-KP-APRIL-2004.DWG	E.L.
project no.	sheet no.
1767-001-30	1 OF 1

THIS DRAWING IS THE PROPERTY OF GPEC CONSULTING LTD.
 AND MUST NOT BE REPRODUCED OR USED WITHOUT THE WRITTEN
 PERMISSION OF GPEC CONSULTING LTD.

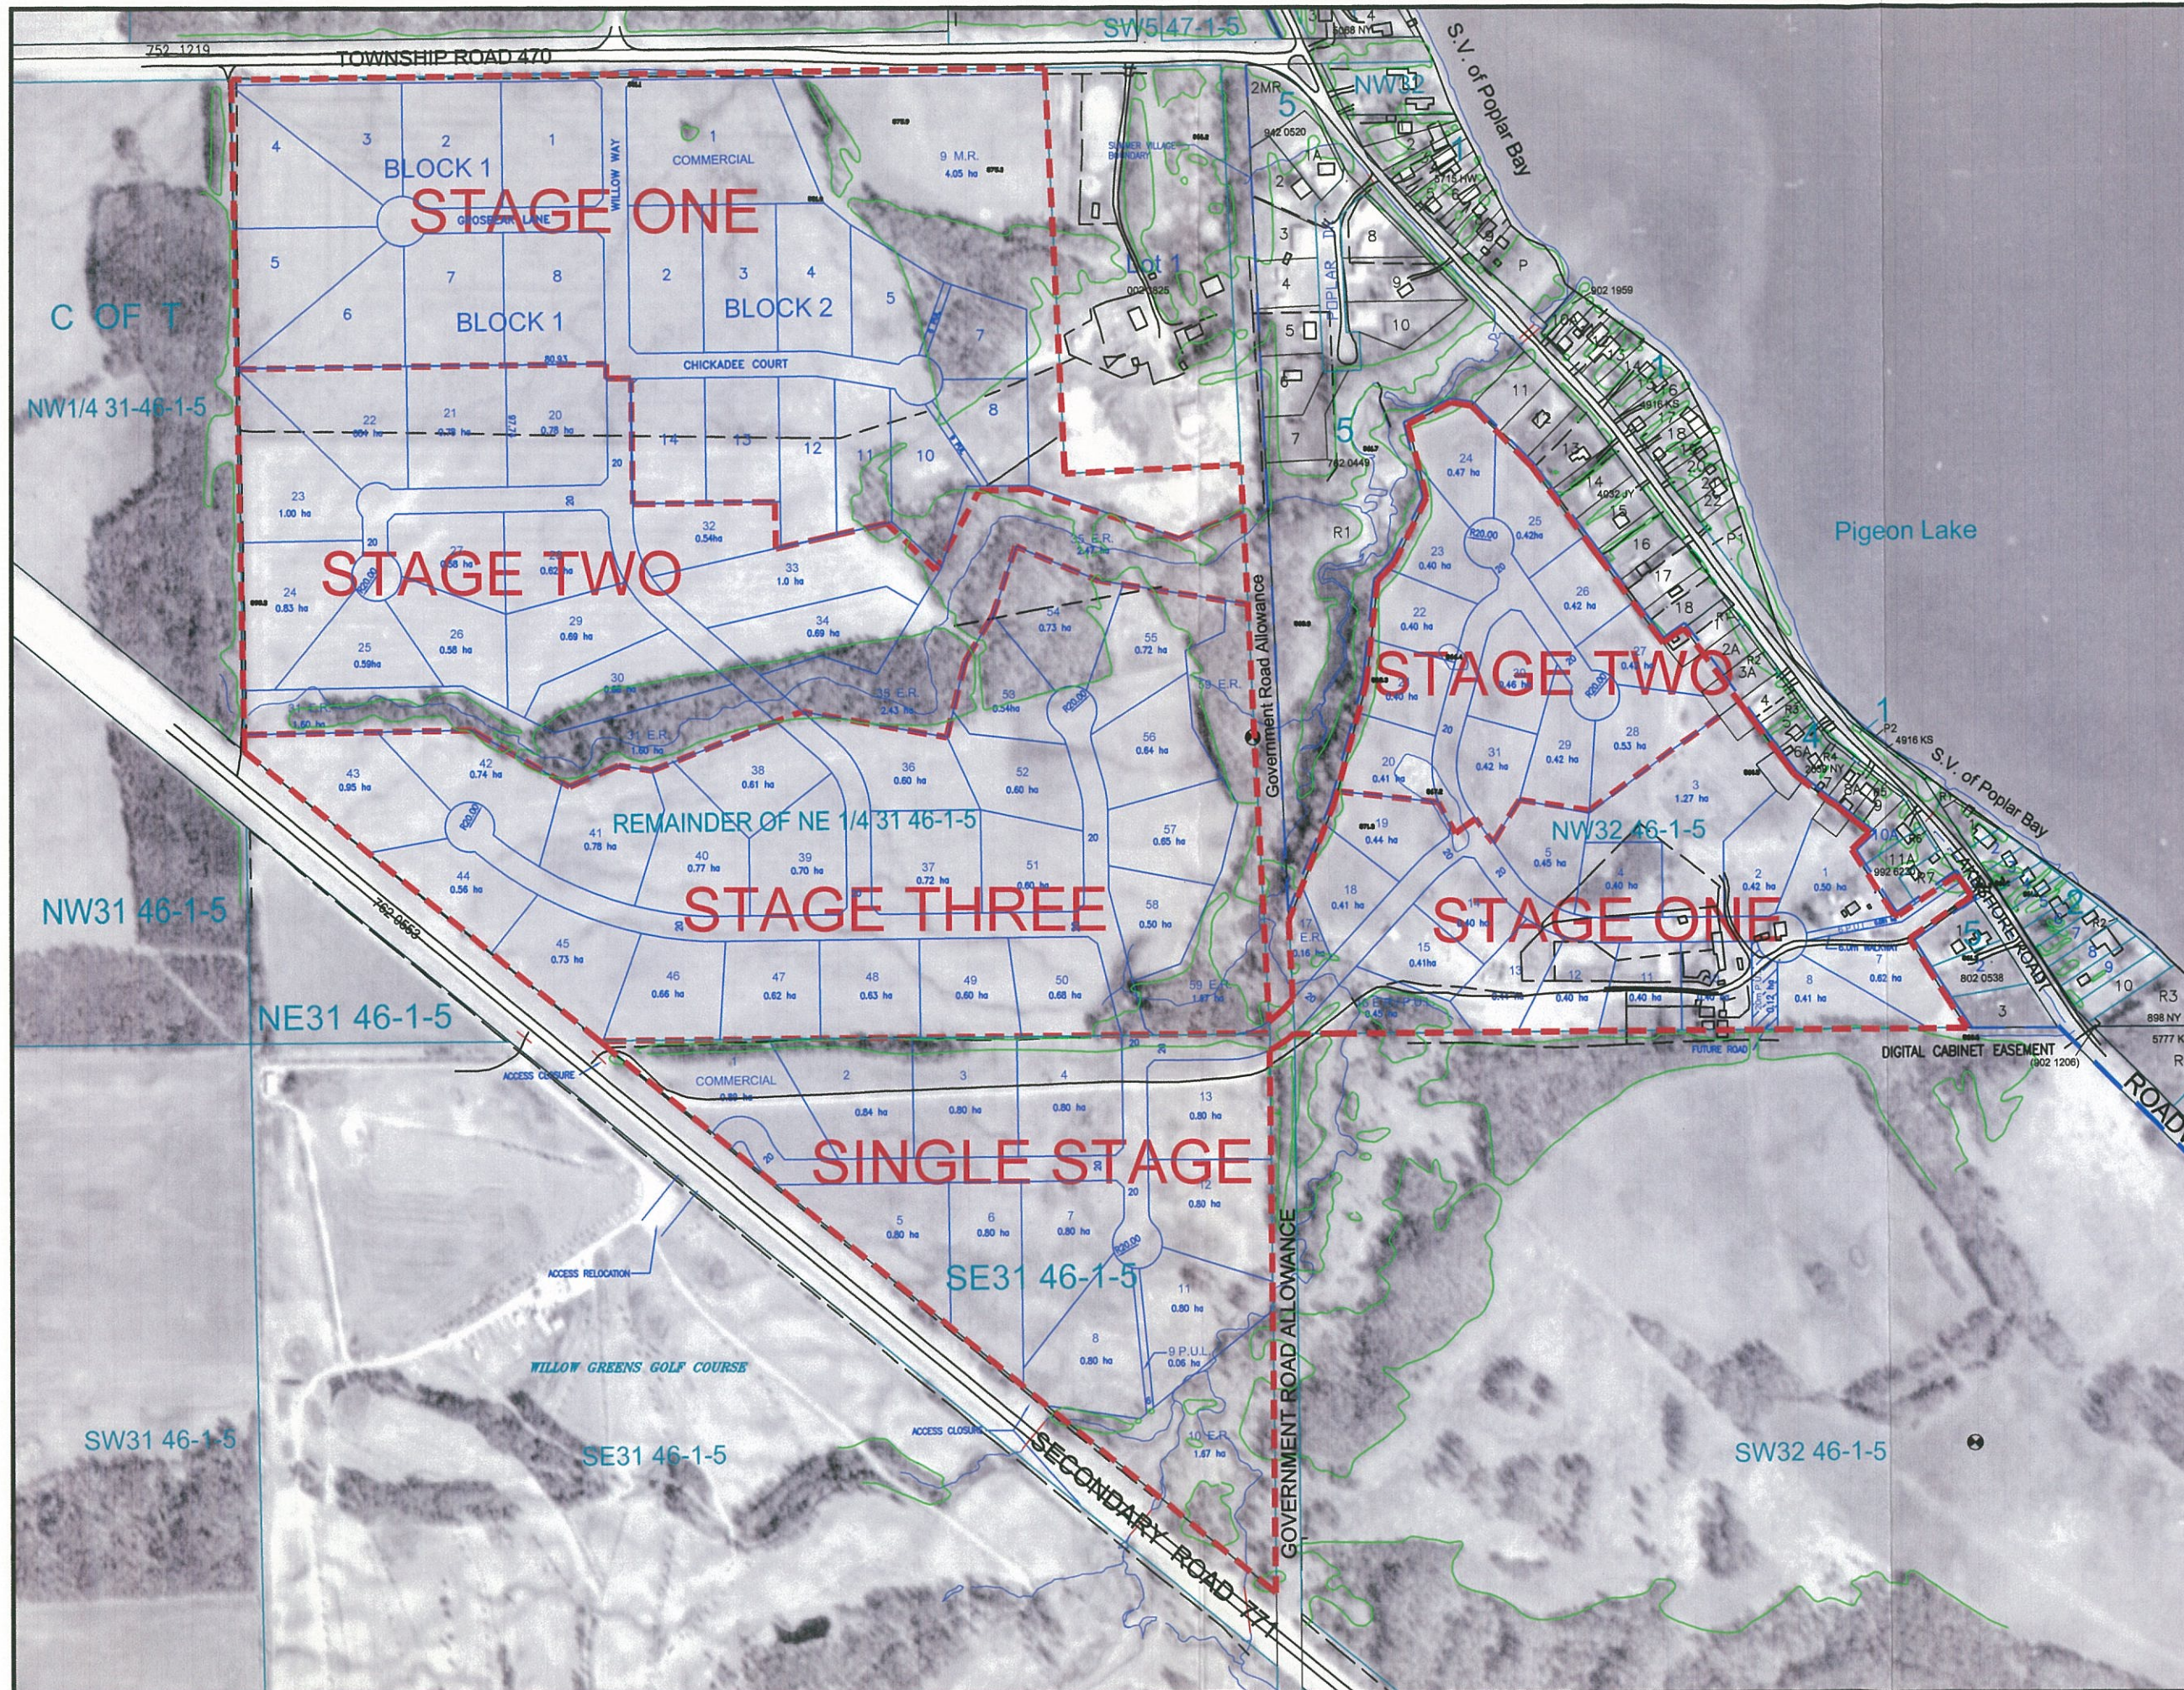

CONTOURS PREPARED BY APPLIED MAPPING LTD.

revision				
NO	DATE	ENG.	BY	NATURE OF REVISION
scale				



project
**WILLOW GREEN
ESTATES**
N.W. 32-46-1-5 AND
S.E. & N.E. SEC. 31 46-1-5
PIGEON LAKE, ALBERTA

drawing title
**FIGURE 4
DEVELOPMENT
STAGING**

scale	date
1:7500	JANUARY, 2004
drawn by M.L.G.	design by E.L.
cad file 1767-001-KP-NPL-2004.DWG	checked by E.L.
project no. 1767-001-30	sheet no. 1 OF 1

THIS DRAWING IS THE PROPERTY OF GPEC CONSULTING LTD.
AND MAY NOT BE REPRODUCED OR USED WITHOUT THE WRITTEN
PERMISSION OF GPEC CONSULTING LTD.

LEGEND

- MAIN SURFACE SLOPE
- STREAM AND OTHER DRAINAGE CHANNELS
- LOCAL DEPRESSION



AERIAL PHOTOGRAPH PROVIDED BY GPEC CONSULTING LTD.

THURBER PROJECT #19-865-20

ENGINEER	DMB
DRAWN	MNG
DATE	MAY 2001
APPROVED	
SCALE	1:6000

GPEC CONSULTING LTD.

PLAN AND DRAINAGE

PIGEON LAKE DEVELOPMENT

PIGEON LAKE, AB

THURBER

DRAWING No.
19 - 865 - 20 - 3