

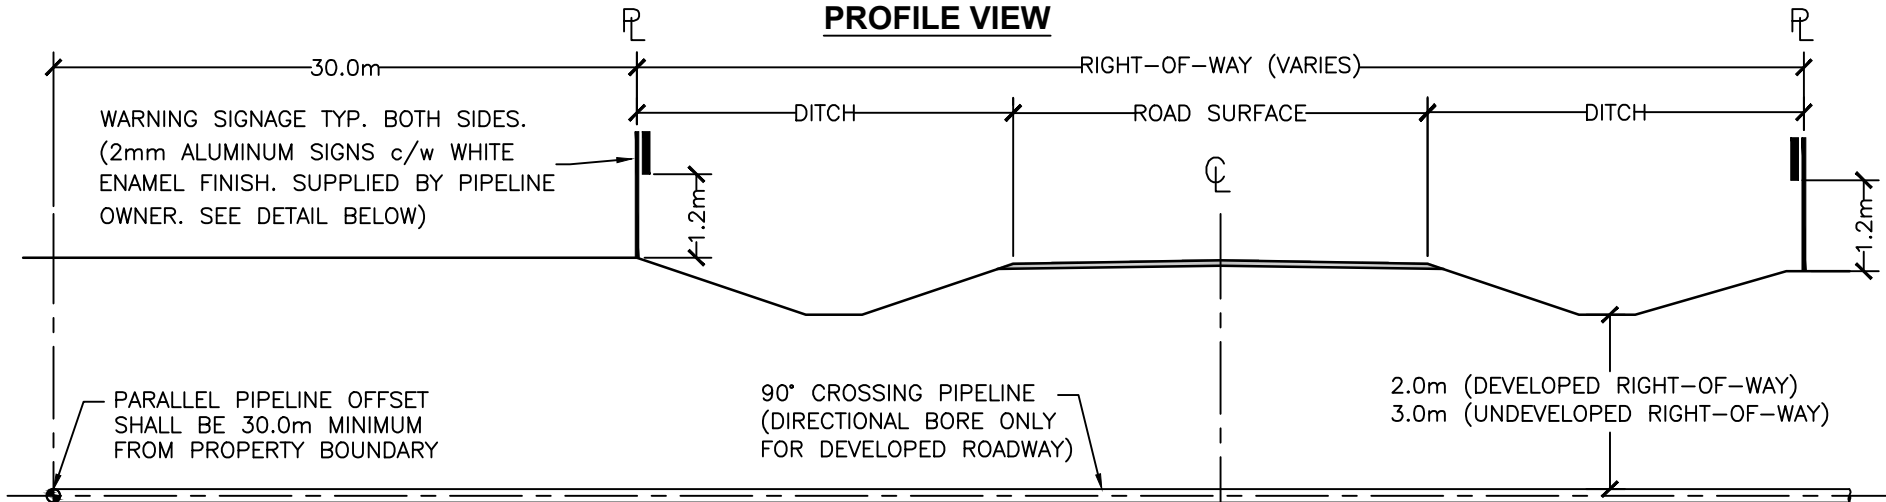



PROFILE VIEW

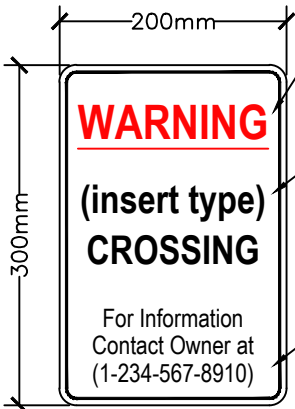

PLAN VIEW

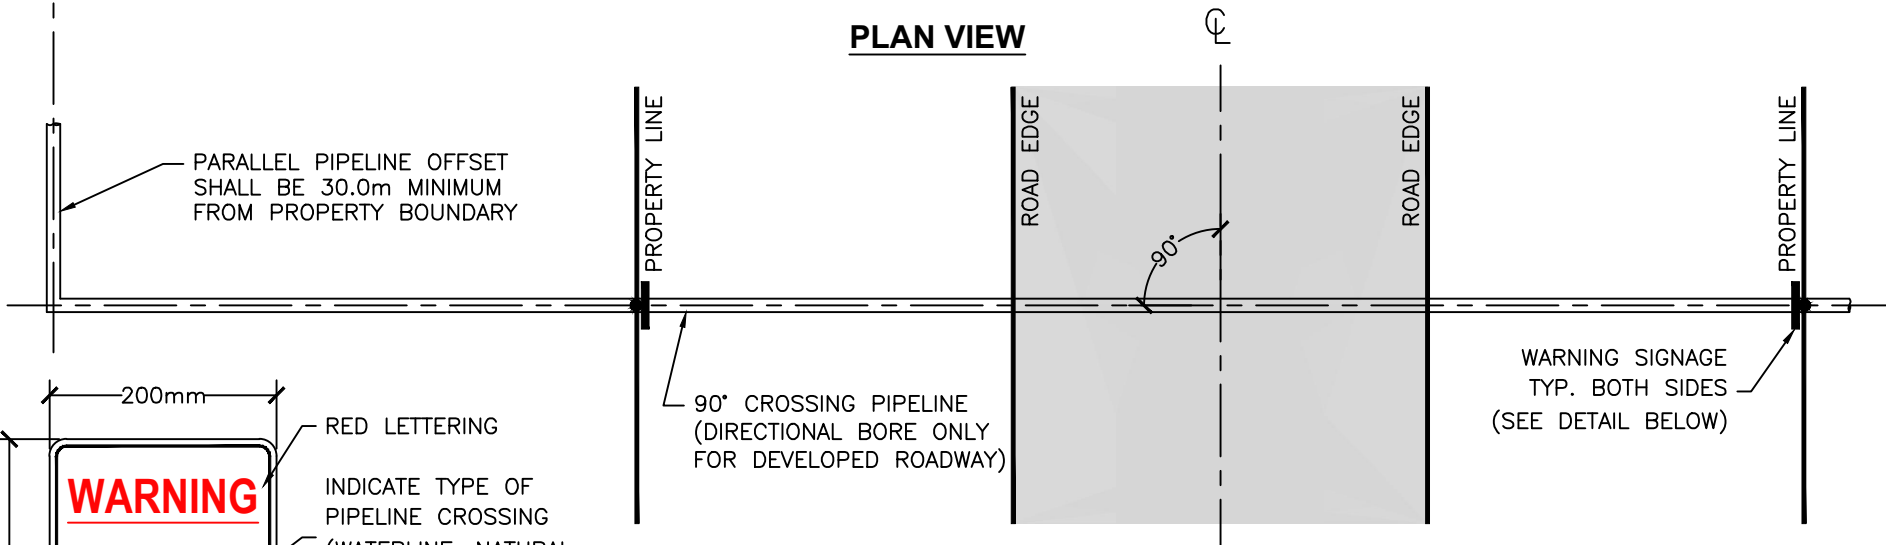

- RED LETTERING
- INDICATE TYPE OF PIPELINE CROSSING (WATERLINE, NATURAL GAS, ETC.)
- INDICATE TELEPHONE NUMBER FOR PIPELINE OWNER

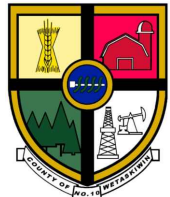

TITLE:

PIPELINE CROSSING DETAIL

County of Wetaskiwin No.10

STANDARD DETAILS

SCALE: NTS	DRAWN: DV
DATE: 2017/11/14	
STD. DWG NO.	14-100