

Schedule C – Policy 6601


Examples of Culvert Length Required for Depth of Ditch

.6m Ditch = 7m Top + 1.8m Side Slope x 2 = minimum Length of culvert = 10.6m

1m Ditch = 7m Top + 3m Side Slope x 2 = minimum Length of culvert = 13m

1.3 Ditch = 7m Top + 3.9m Side Slope x 2 = minimum Length of culvert = 14.8m

Below is an Example of Culvert Installation for .6m ditch.

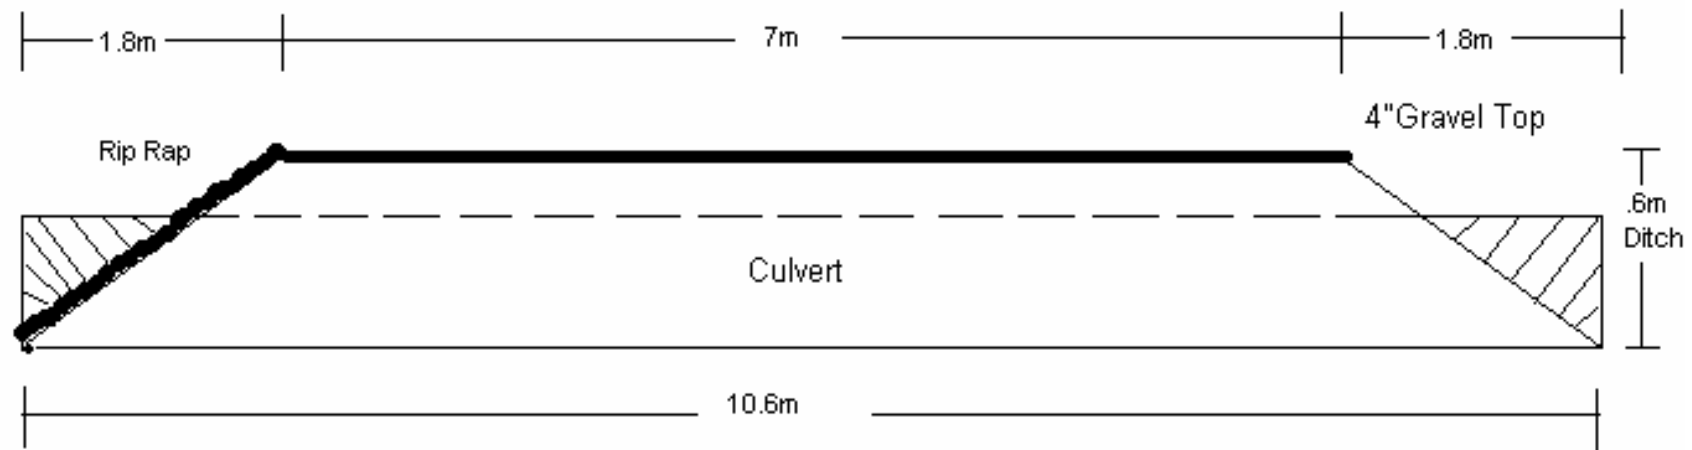

Any questions concerning Culvert or Approach Installations please contact the Public Works Department.