




P:\6100 Planning & Development\Policies Standards Templates etc\14-101\_UTILITY Installation-Urban\_Standard Detail.dwg - 14-101 - Mar. 26, 2018 12:39pm - dvlkse

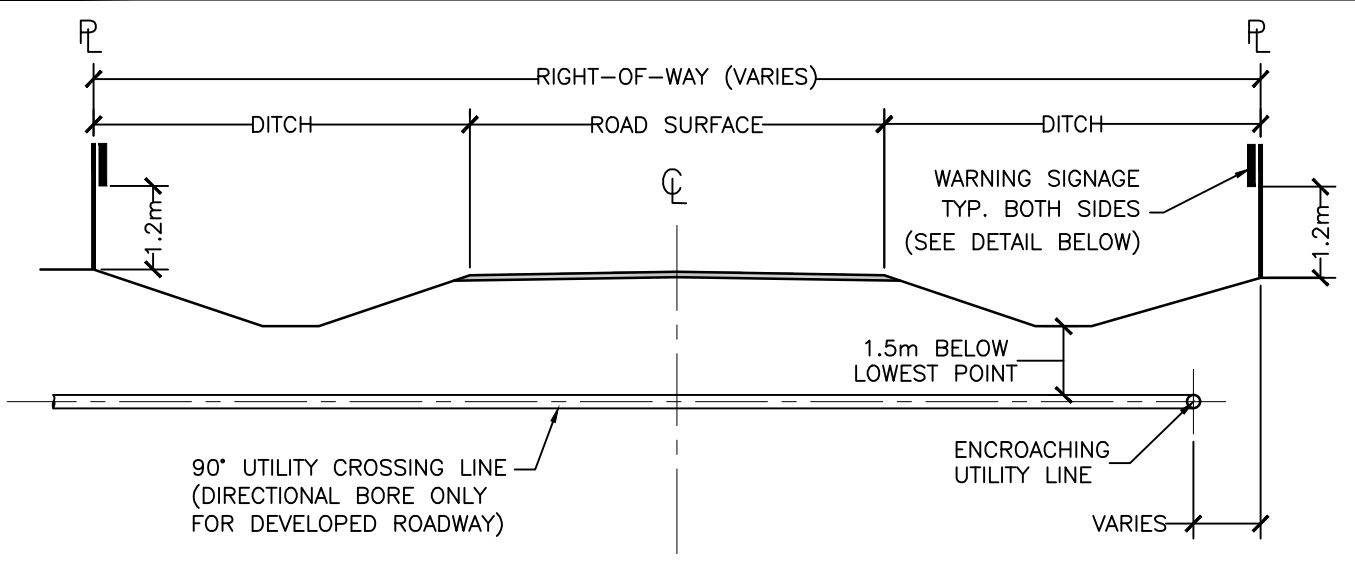

**SECTION VIEW**

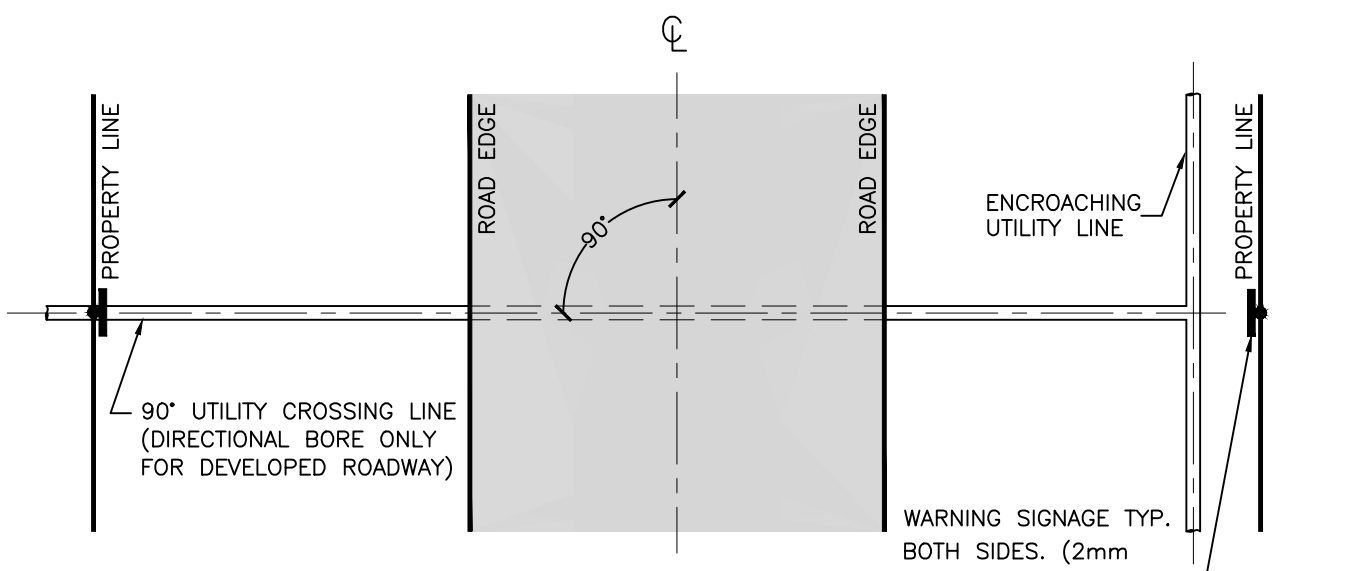

**PLAN VIEW**

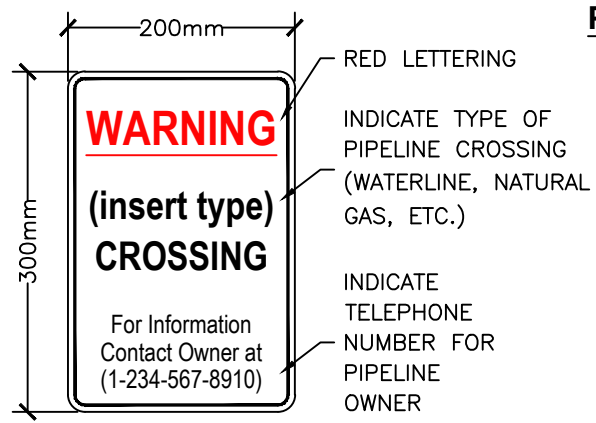

TITLE:  
**UTILITY INSTALLATION DETAIL**  
**( EXISTING HAMLETS & HIGH DENSITY SUBDIVISIONS )**

County of Wetaskiwin No.10

STANDARD DETAILS	
SCALE: NTS	DRAWN: DV
DATE: 2018/03/26	
STD. DWG NO.	14-101